



FRAME NOT INCLUDED
ONLY FOR INFORMATION

TOWER	A	B
EWK-C 324/4	760	2890
EWK-C 324/5	950	3190

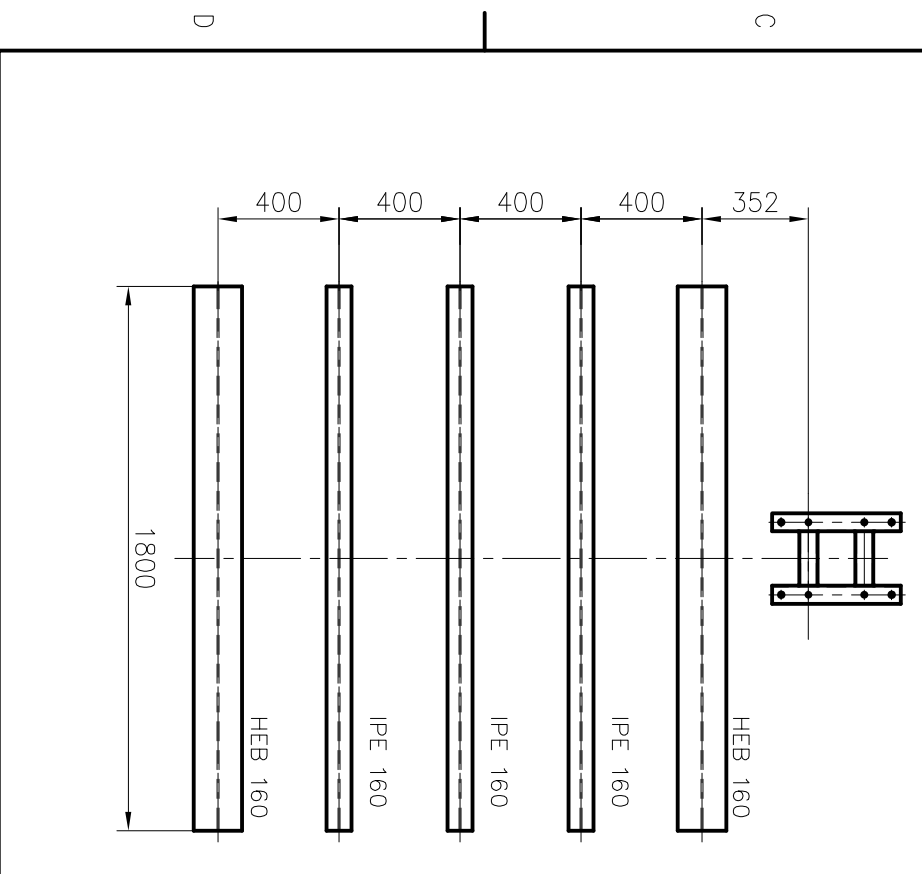

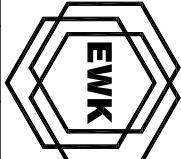

ESCALA
1:25

U.DIM. mm

CLOSED CIRCUIT COOLING TOWER
EWK-C 324

PLANO: EWK-C 324